

Autodesk® Revit®

www.autodesk.com/revit

Jarrold Lawson
activity 2.3


No.	Description	Date

interior 3D

Project number	Project Number	110
Date	Issue Date	
Drawn by	Author	
Checked by	Checker	
		Scale

9/9/2013 9:51:37 AM

① 3D View 2

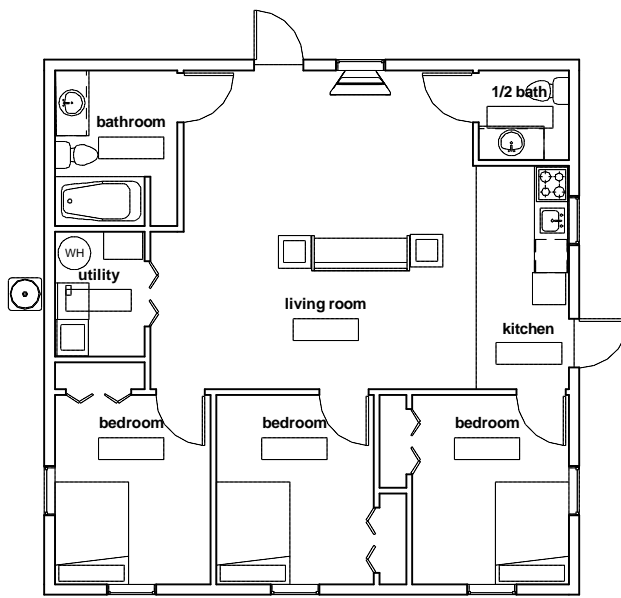

Autodesk® Revit®


www.autodesk.com/revit

Jarrod Lawson
activity 2.3

No.	Description	Date

Floor Plan

Project number	Project Number	111
Date	Issue Date	
Drawn by	Author	
Checked by	Checker	
Scale		3/16" = 1'-0"

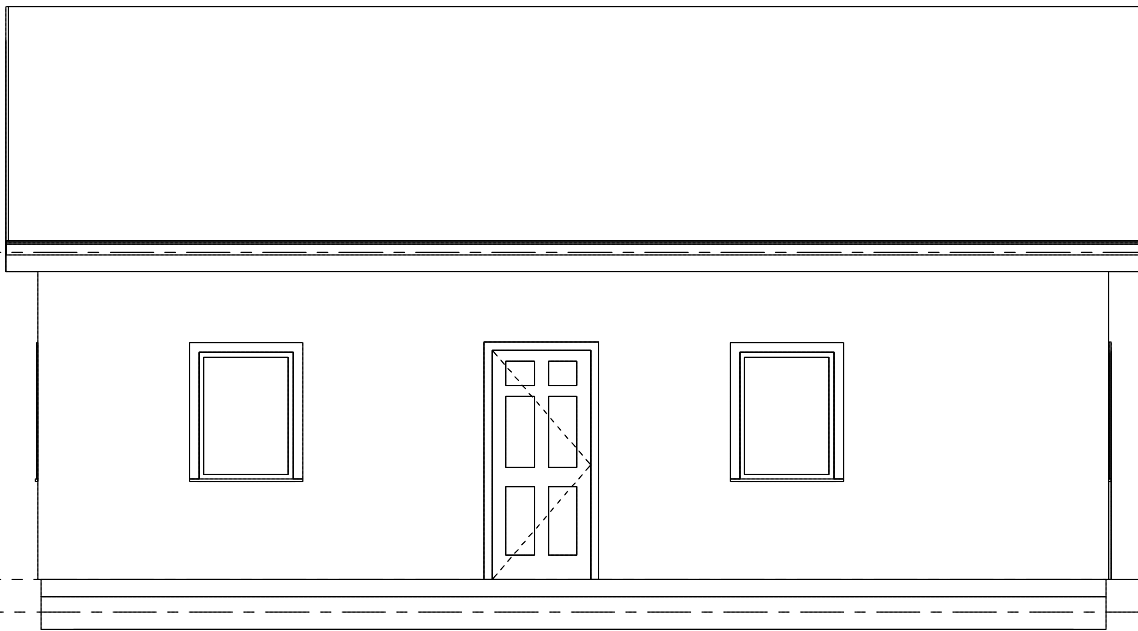

Autodesk® Revit®

www.autodesk.com/revit


Jarrold Lawson
activity 2.3

No.	Description	Date

elevation east

Project number	Project Number	112
Date	Issue Date	
Drawn by	Author	
Checked by	Checker	
Scale 3/8" = 1'-0"		

9/3/2013 9:51:38 AM

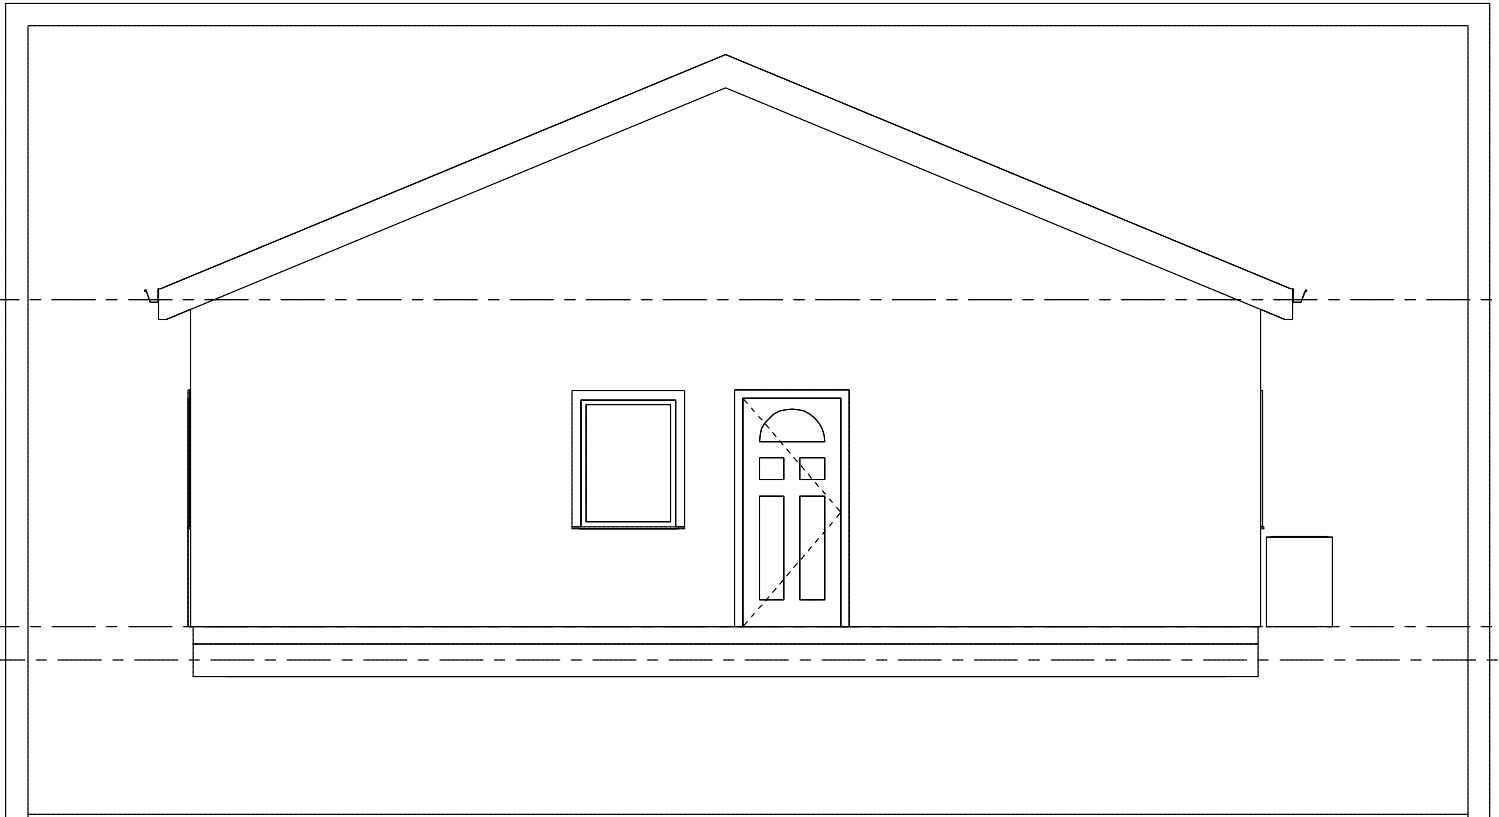

Autodesk® Revit®

www.autodesk.com/revit

Jarrod Lawson

activity 2.3

No.	Description	Date

elevation north

Project number	Project Number	113
Date	Issue Date	
Drawn by	Author	Scale = 3/8" = 1'-0"
Checked by	Checker	

9/9/2013 9:51:38 AM

This document was created with Win2PDF available at <http://www.win2pdf.com>.
The unregistered version of Win2PDF is for evaluation or non-commercial use only.
This page will not be added after purchasing Win2PDF.